



SPREEHAVENVIERTEL - NEUE URBANE NACHBARSCHAFTEN




GESTALTUNGSPLAN / 1:1000




SCHWARZPLAN / 1:5000

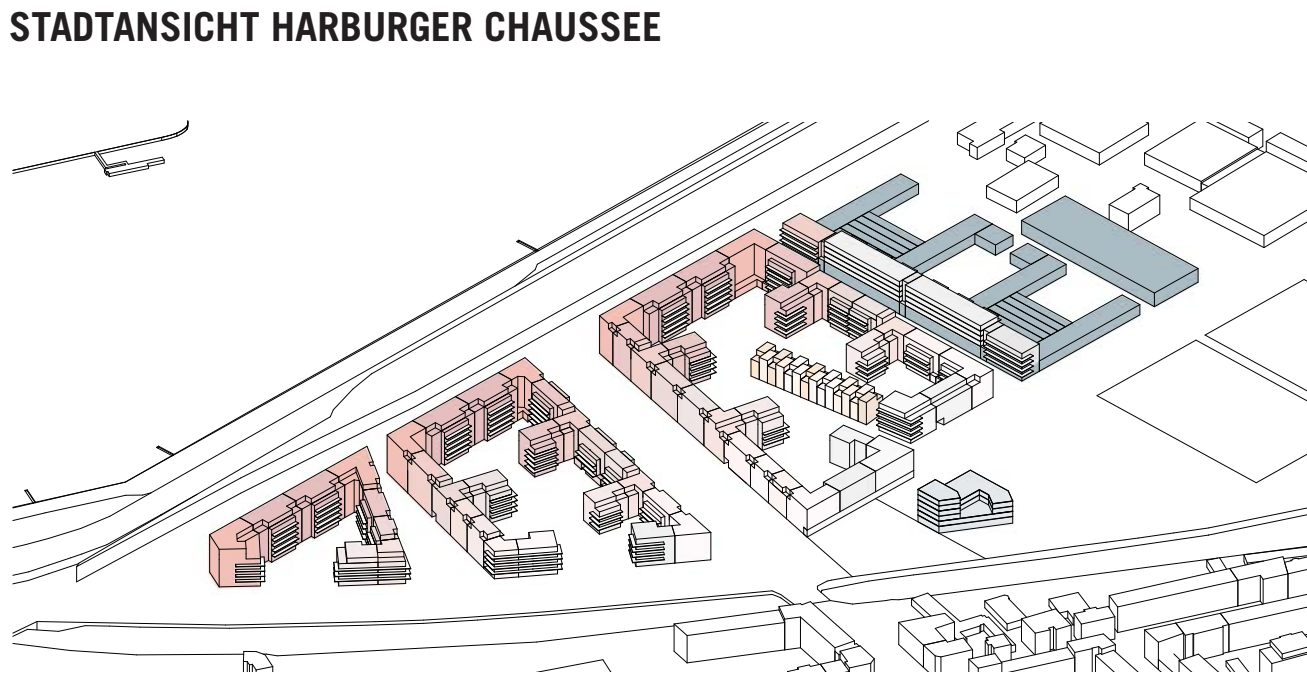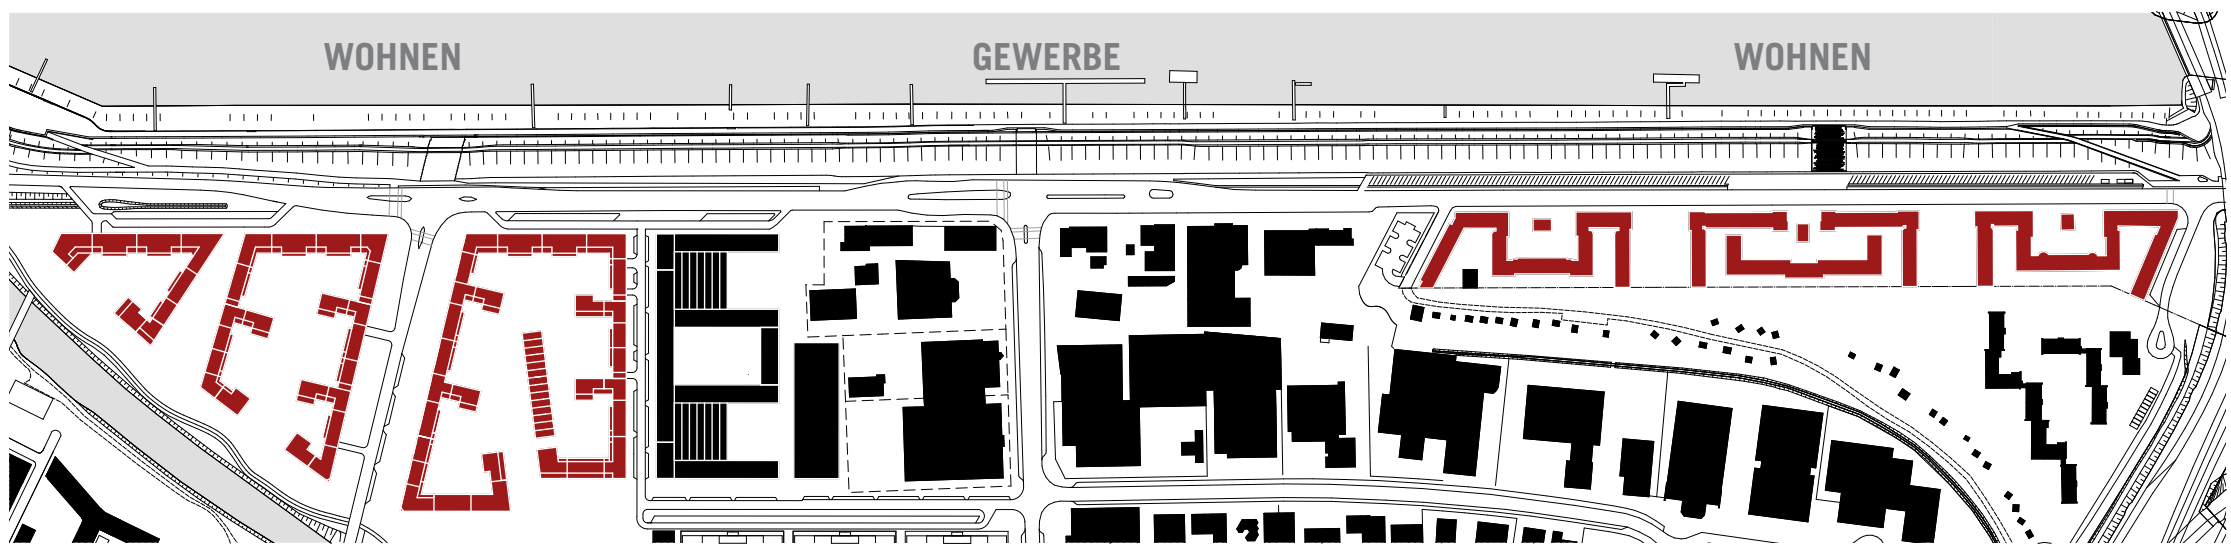

PIKTOGRAMM KÖRNUNG/ MATERIALITÄT

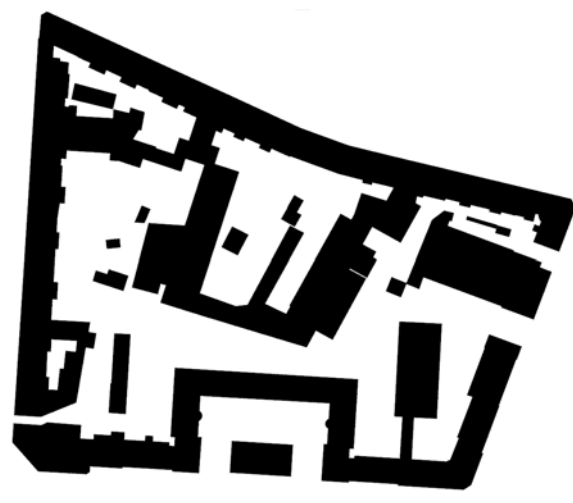

BLOCKRANDBEBAUUNG WILHELMSBURG

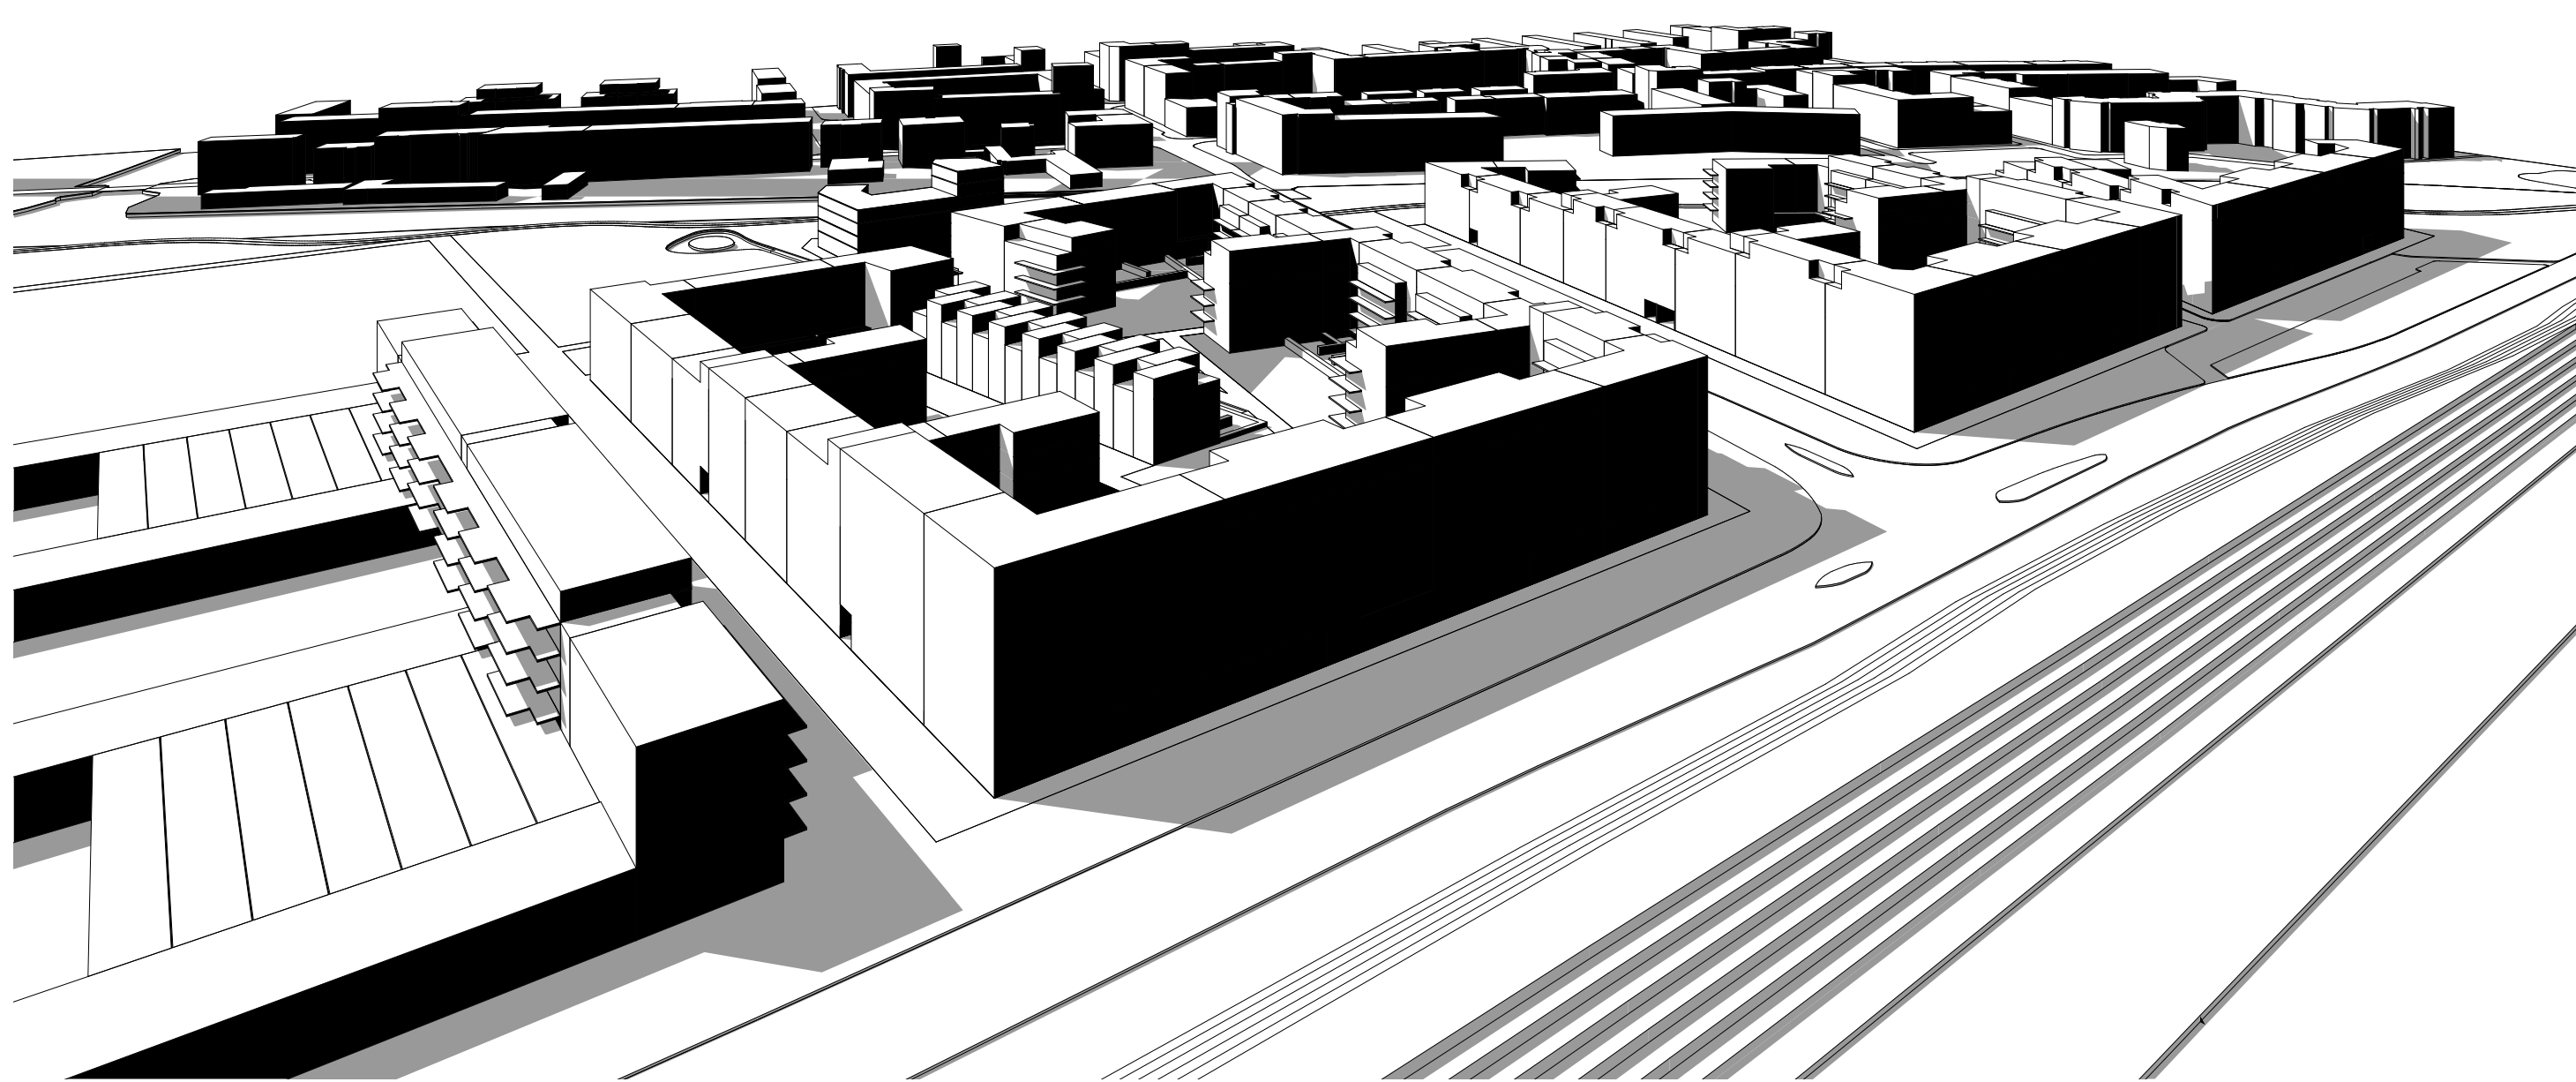

PERSPEKTIVE NORDOST



ZWISPÄNNER
TYP B

DREISPÄNNER
TYP E

KÖPFE
TYP D

ECKE
TYP S

TOWNHOUSES
TYP S

ZWISPÄNNER
TYP A


TYPOLOGIE
TYP C

MIKRO-WOHNUMGEN / STUDENTEN WOHNEN / SENIOREN WG'S
TYP S



BIWERMAU + **WES**
Architekten BDA LandschaftsArchitektur

SPREEHAFENVIERTEL - NEUE URBANE NACHBARSCHAFTEN

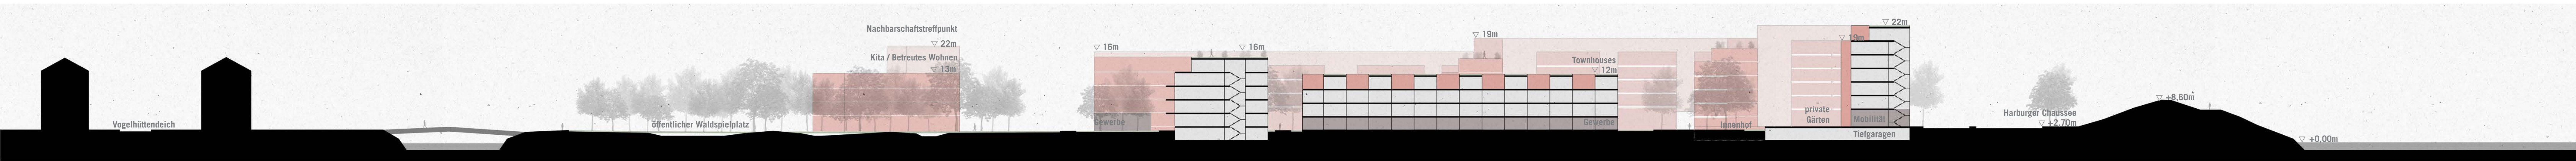

SNITT SÜD-NORD / 1:500



SNITT OST-WEST / 1:500